
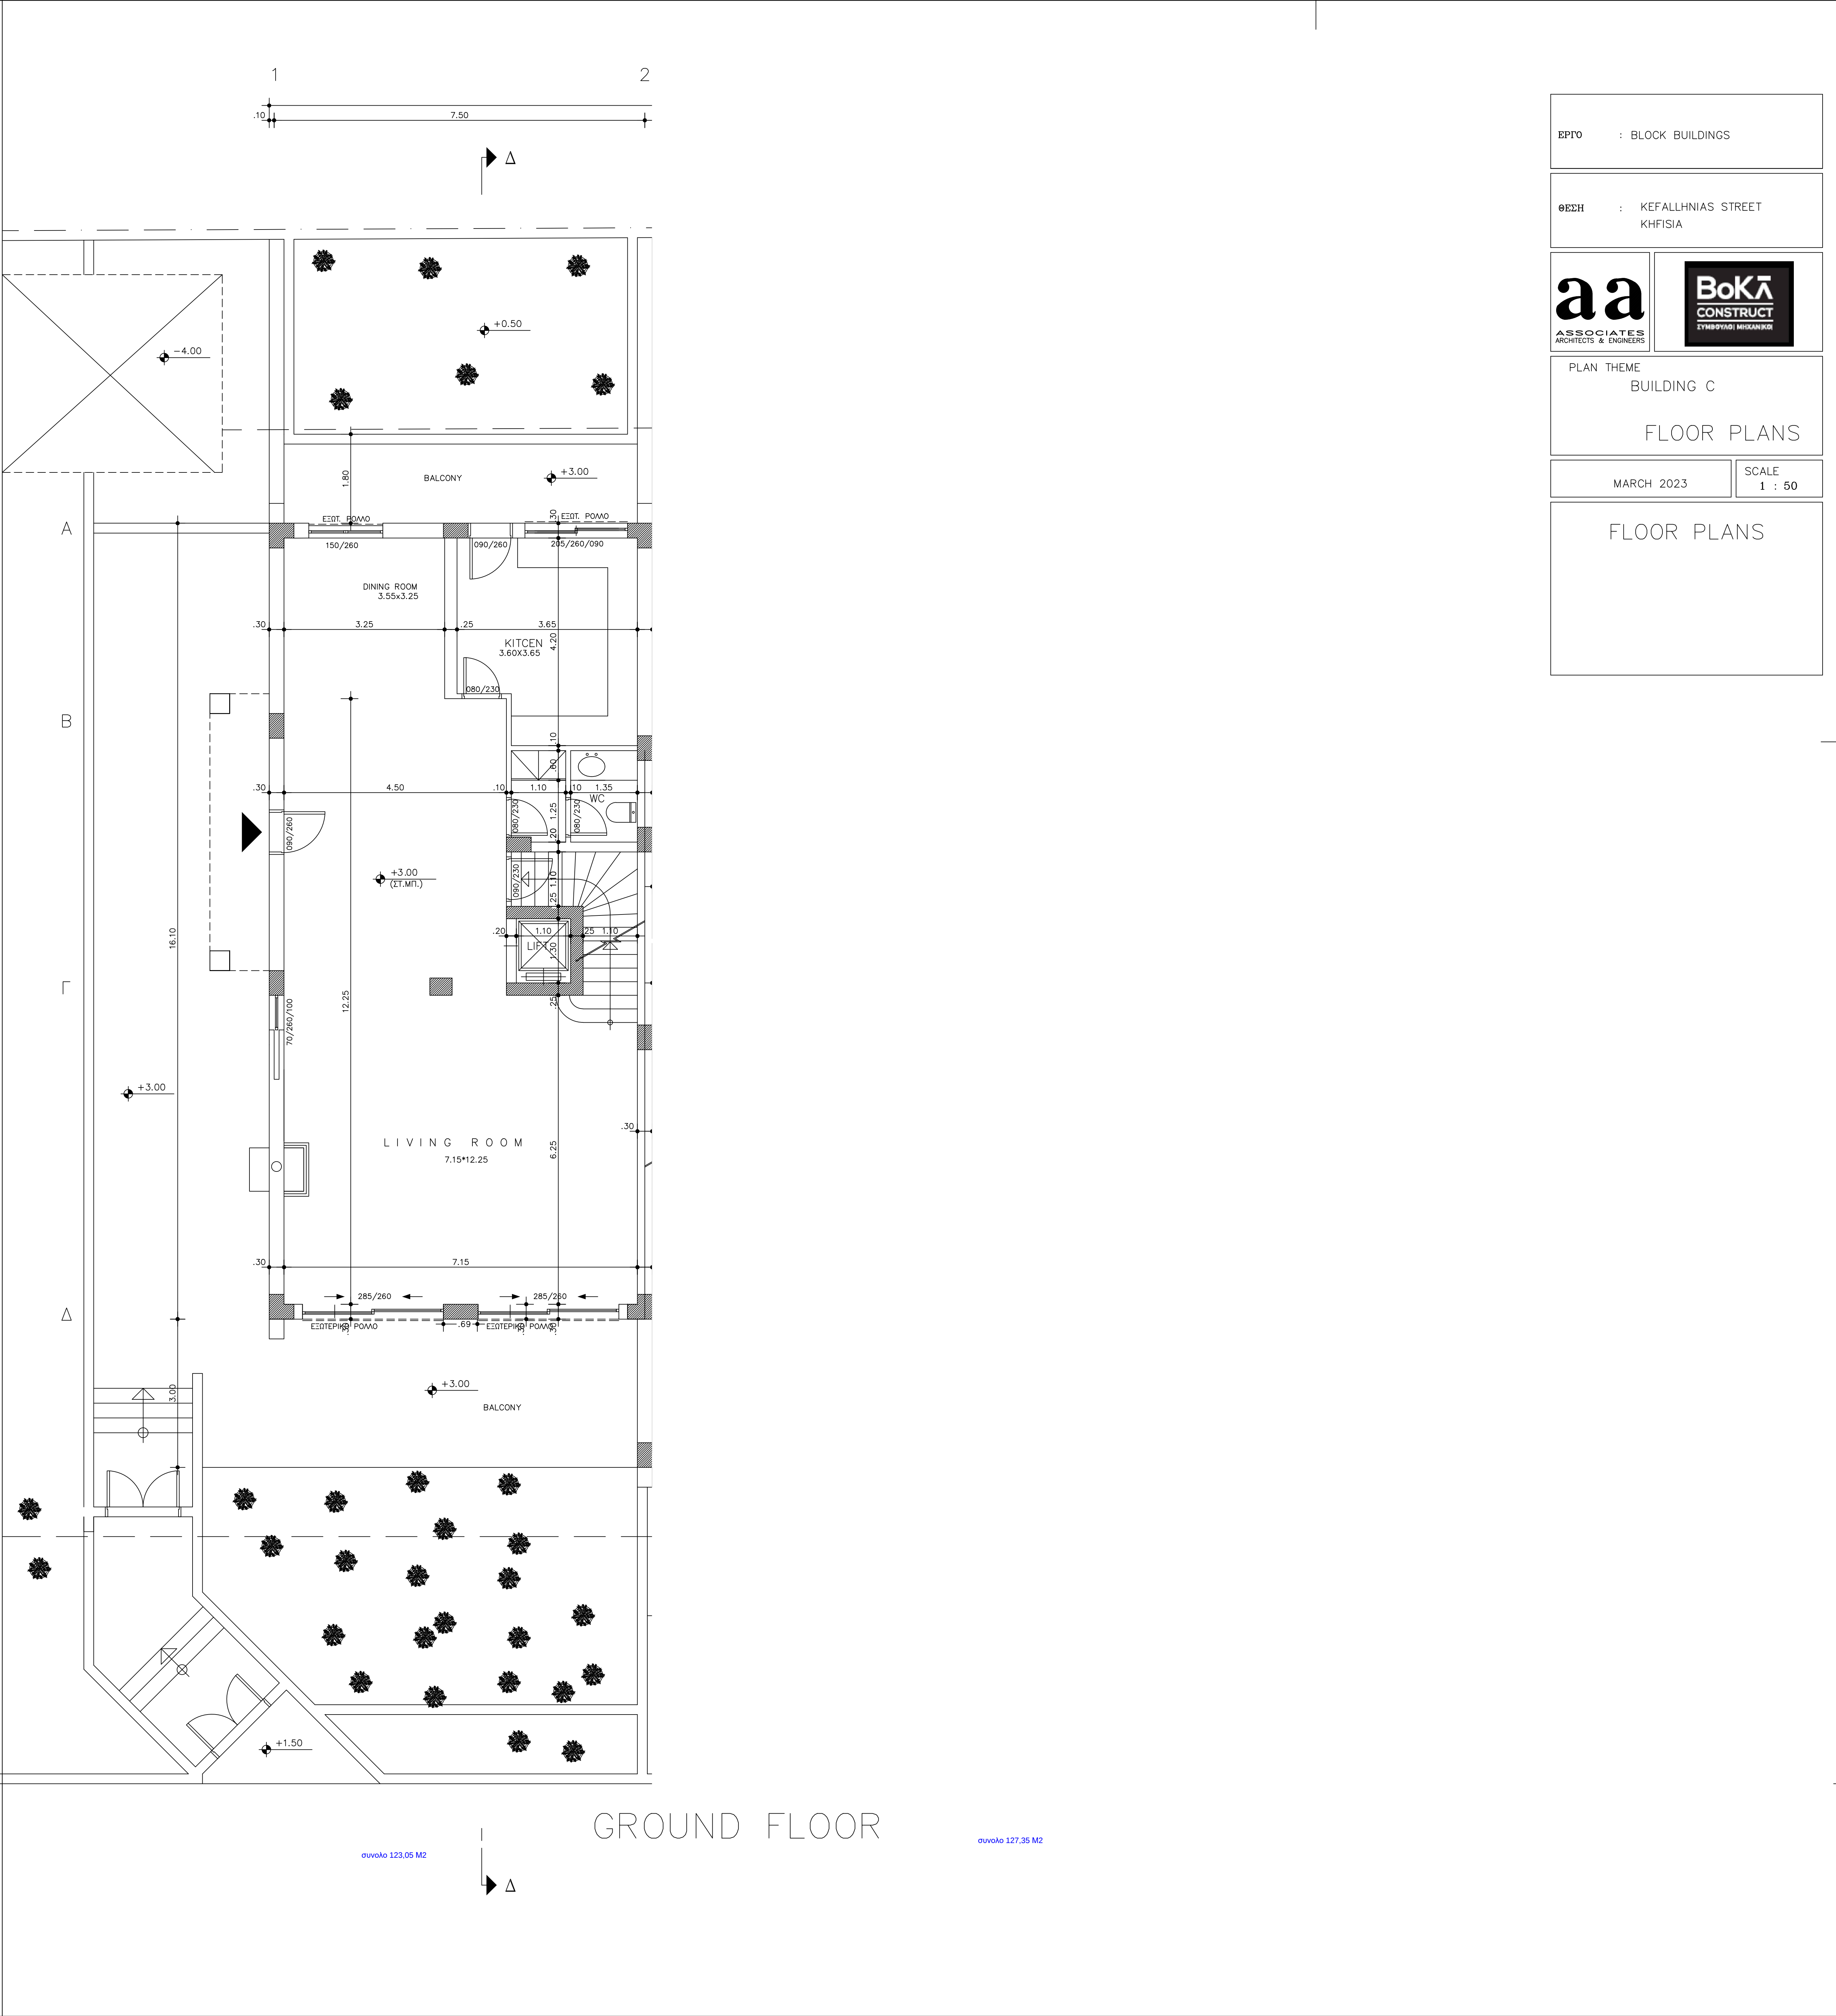


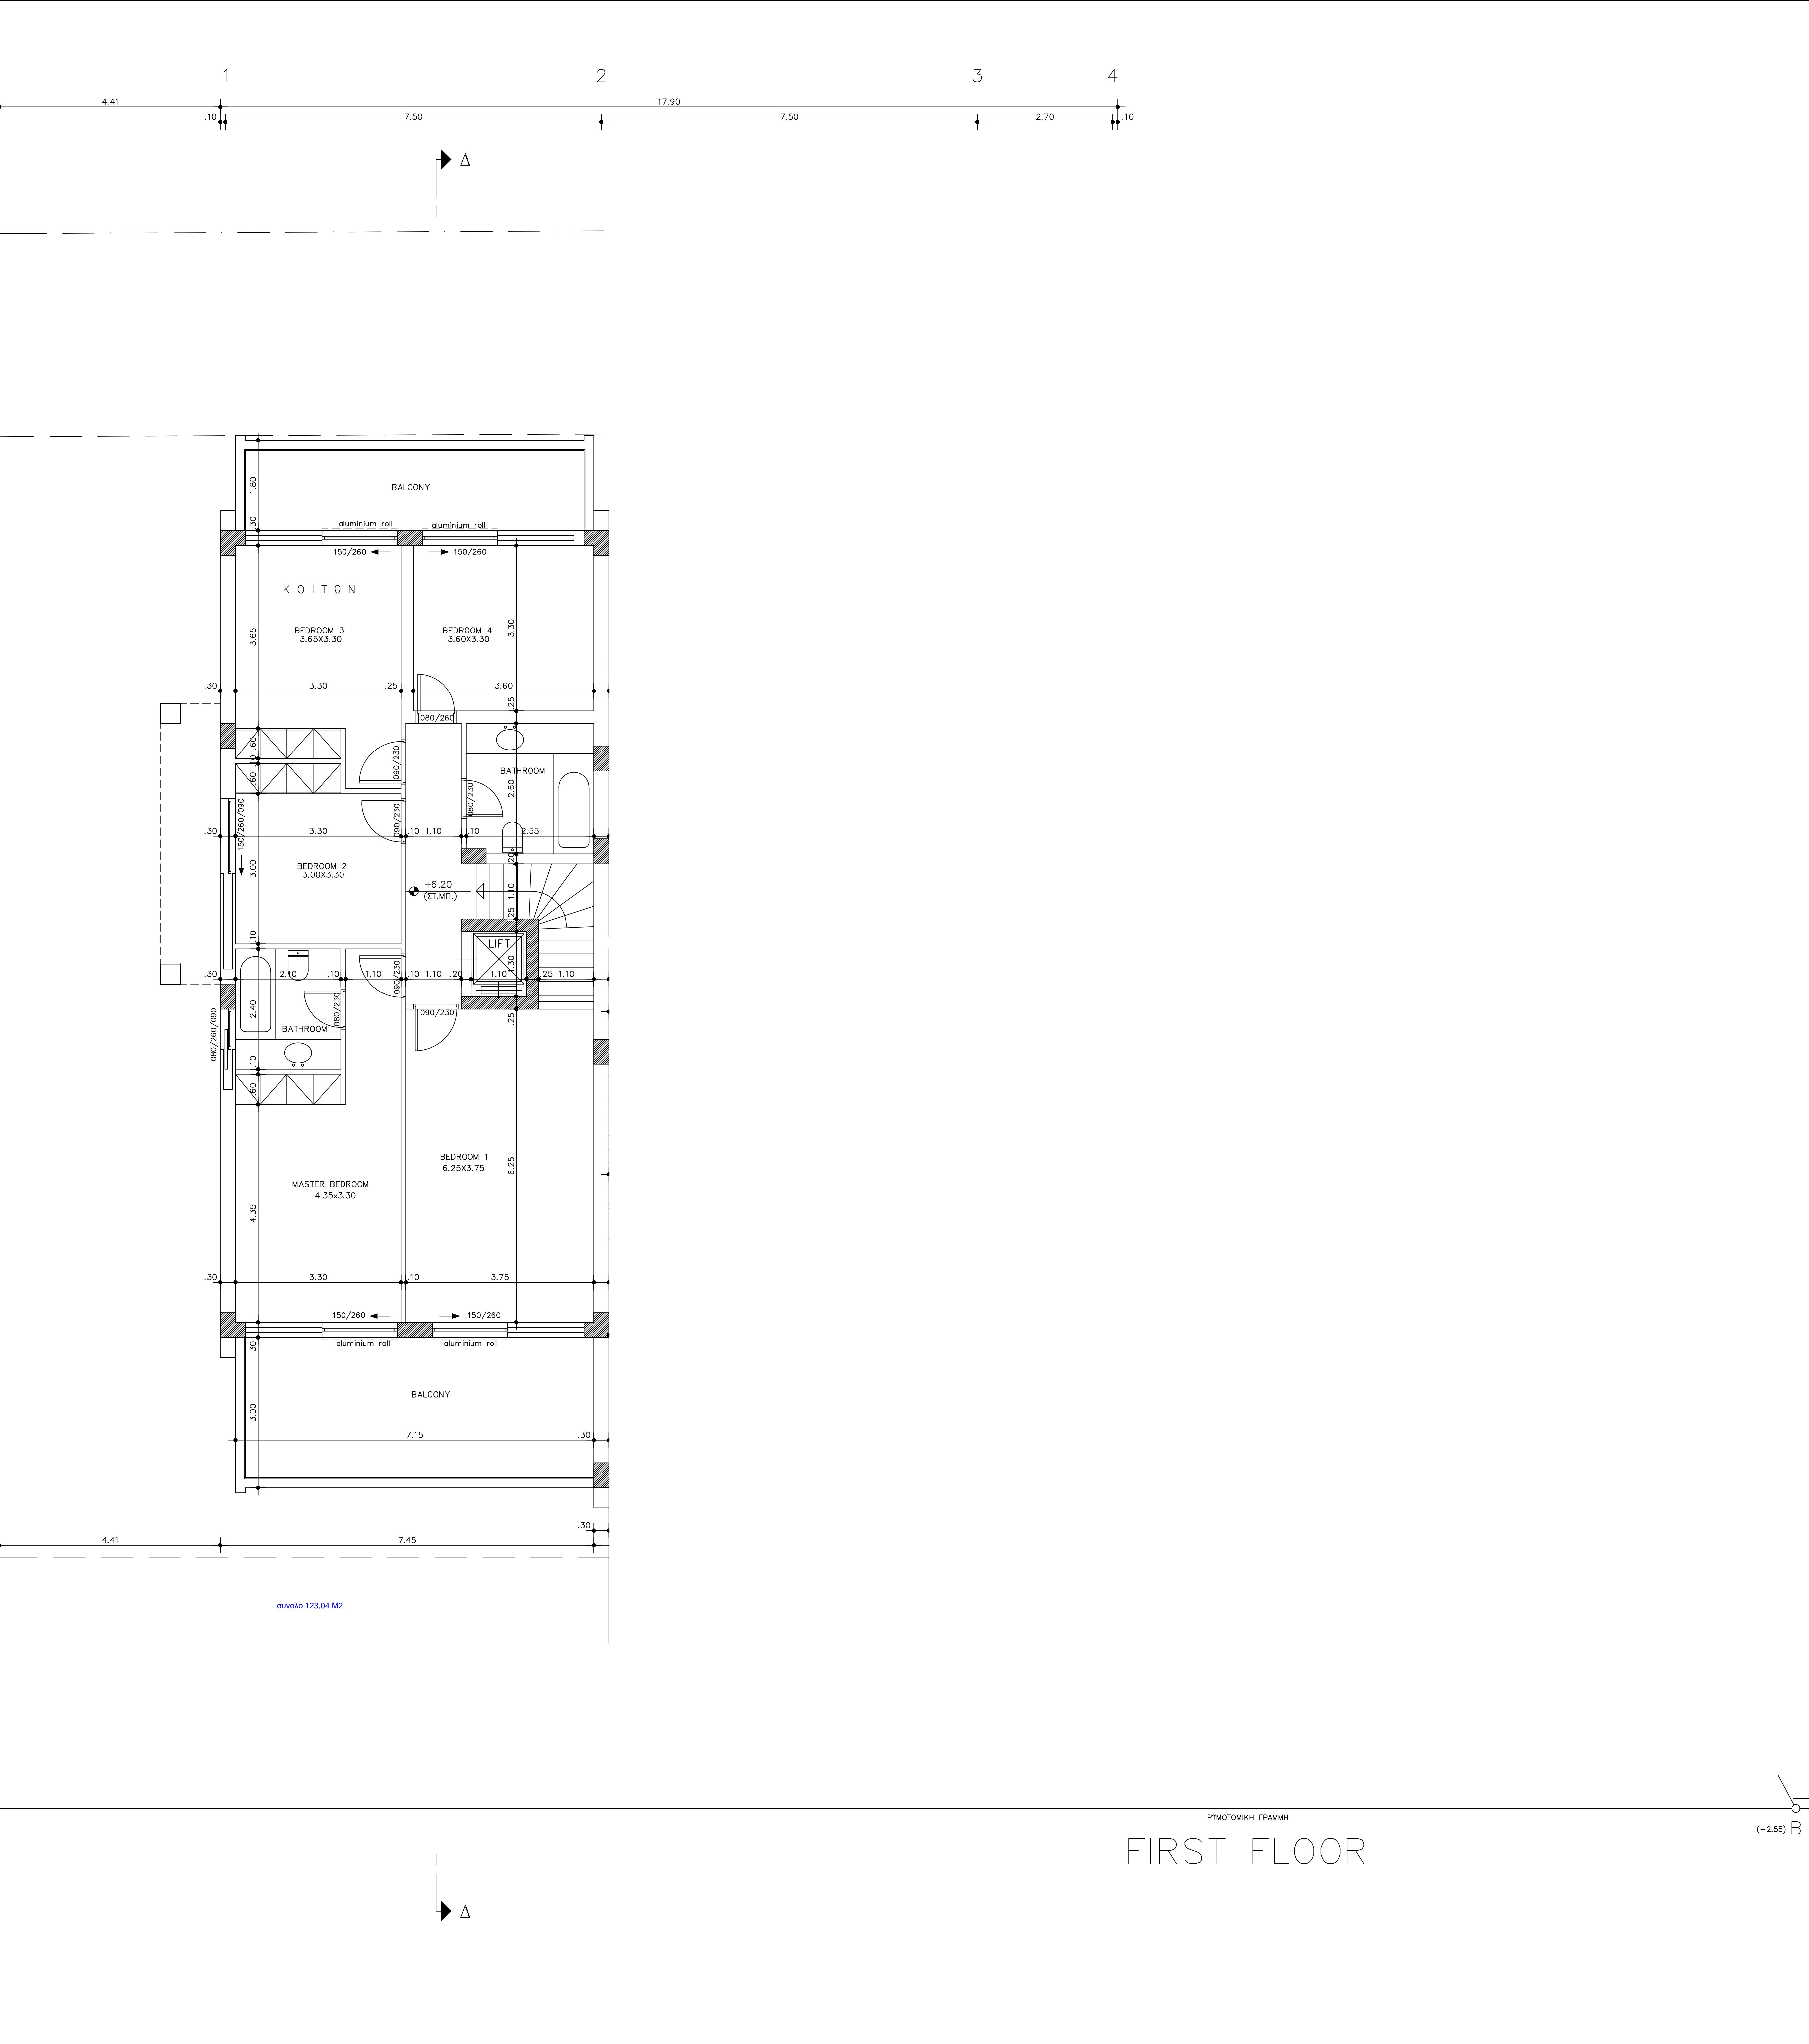

RPFD : BLOCK BUILDINGS

ØEDH : KEFALLHNIS STREET
KHFISIA

aa
ASSOCIATES
ARCHITECTS & ENGINEERS

BoKā
CONSTRUCT
ΕΥΡΩΠΑΪΚΟ ΜΕΓΑΡΟ

PLAN THEME
BUILDING C

FLOOR PLANS

MARCH 2023

SCALE
1 : 50

FLOOR PLANS